

ELEVATION

APPURTENANCES ROTATED FOR CLARITY ONLY
SEE PLAN VIEW FOR CORRECT ORIENTATION

NOTES:


- ALL FLANGES TO BE FIELD LOCATED
- DECK ANGLE TO BE L 3 1/2" x 2 1/2" x 3/8" GR36
- BOTTOM ANGLE TO BE L 3 1/2" x 2 1/2" x 1/4" GR36
- ROOF RAFTERS TO BE C 6 x 8.2# GR50
- ROOF SHEETS TO BE 12 GA. GR33
- FLOOR SHEETS TO BE 12 GA. GR33
- CAPACITY = 193,749 GALLONS

UNITED INDUSTRIES GROUP, INC.

■ NOT FOR CONSTRUCTION

□ FOR CONSTRUCTION

14 SHEETS @ 116 PER RING

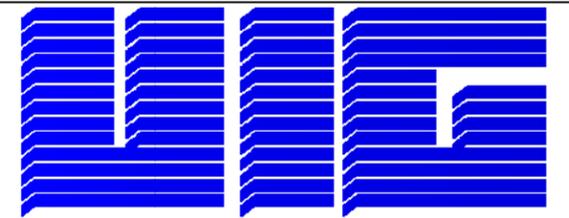

UNITED INDUSTRIES GROUP, INC.

Tel. (949) 759-3200 Fax (949) 759-3425 info@unitedind.com

This drawing and the information contained herein is submitted confidentially and is the property of United Industries Group, Inc. It may not be duplicated, disclosed, or utilized without written consent from United Industries Group, Inc.

ELEVATION
43.08' x 19.77'
BOLTED STEEL STORAGE TANK




SALES ORDER NUMBER

PART NUMBER

JOB LOCATION:


DRAWN BY:		CAD PLOT SCALE: 48	DO NOT SCALE THIS DWG.
CHECKED BY:		S-01	REV. 1
APPROVED BY:			

1	01-03-11	MPH	REVISED TO UNANCHORED TANK
NO:	DATE:	BY:	REVISION

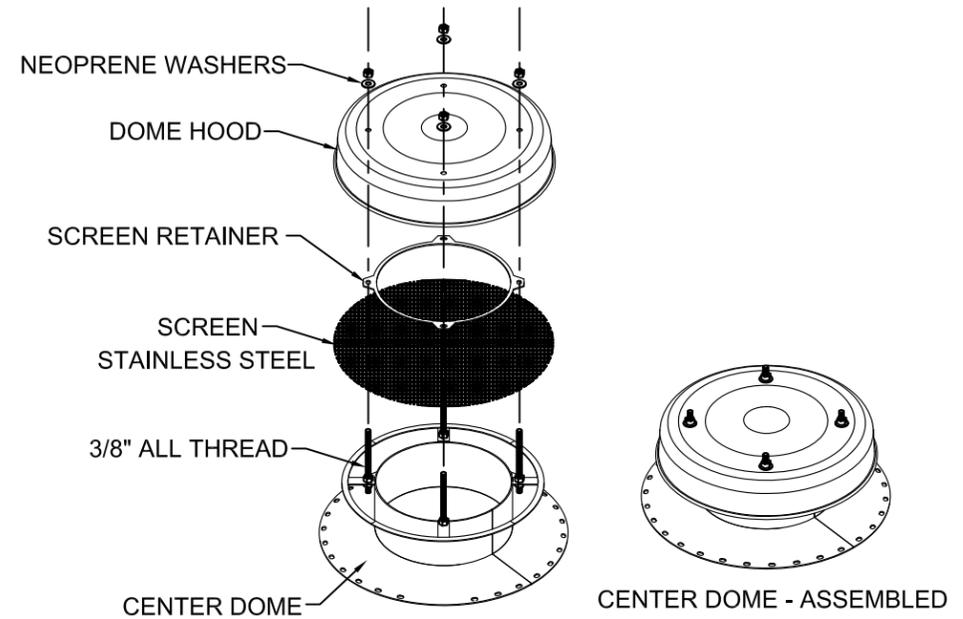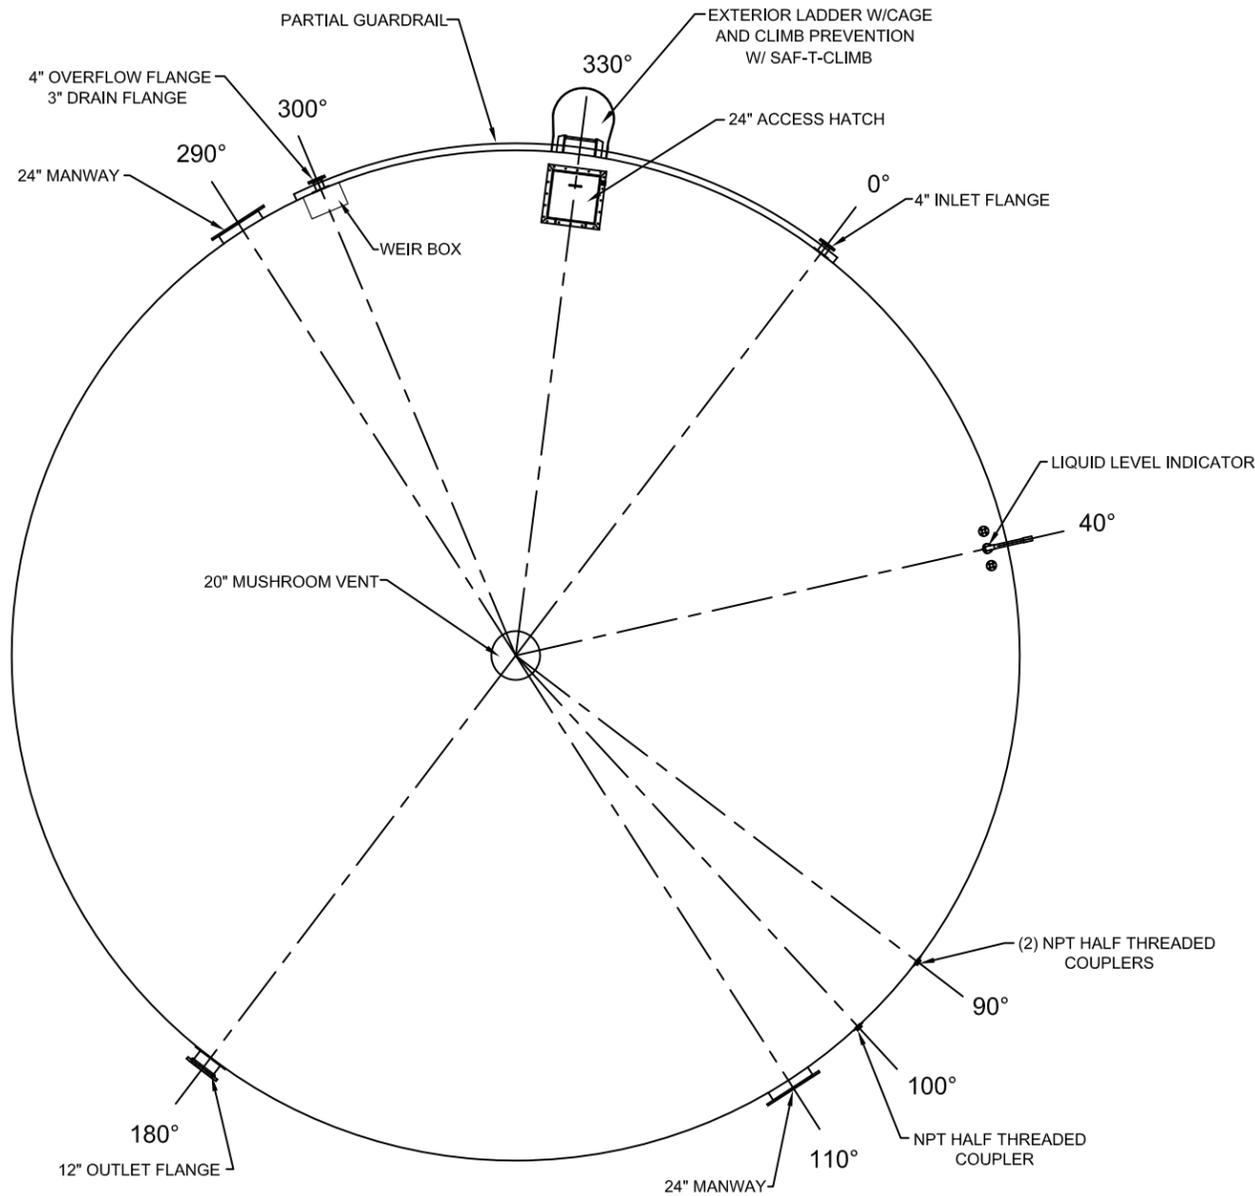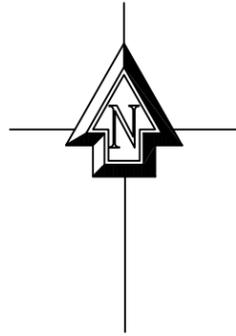

20" MUSHROOM VENT ¹

14 SHEETS @ 116 PER RING

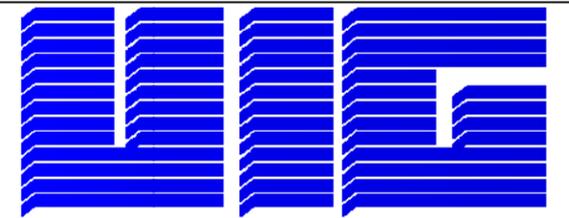

UNITED INDUSTRIES GROUP, INC.

Tel. (949) 759-3200 Fax (949) 759-3425 info@unitedind.com

This drawing and the information contained herein is submitted confidentially and is the property of United Industries Group, Inc. It may not be duplicated, disclosed, or utilized without written consent from United Industries Group, Inc.

PLAN VIEW
43.08' x 19.77'
BOLTED STEEL STORAGE TANK



SALES ORDER NUMBER

PART NUMBER

UNITED INDUSTRIES GROUP, INC.
 NOT FOR CONSTRUCTION
 FOR CONSTRUCTION

PLAN VIEW ¹


NO:	DATE:	BY:	REVISION	DRAWN BY:	CAD PLOT SCALE: 48	DO NOT SCALE THIS DWG.	REV. 1
				CHECKED BY:	S-02		
				APPROVED BY:			

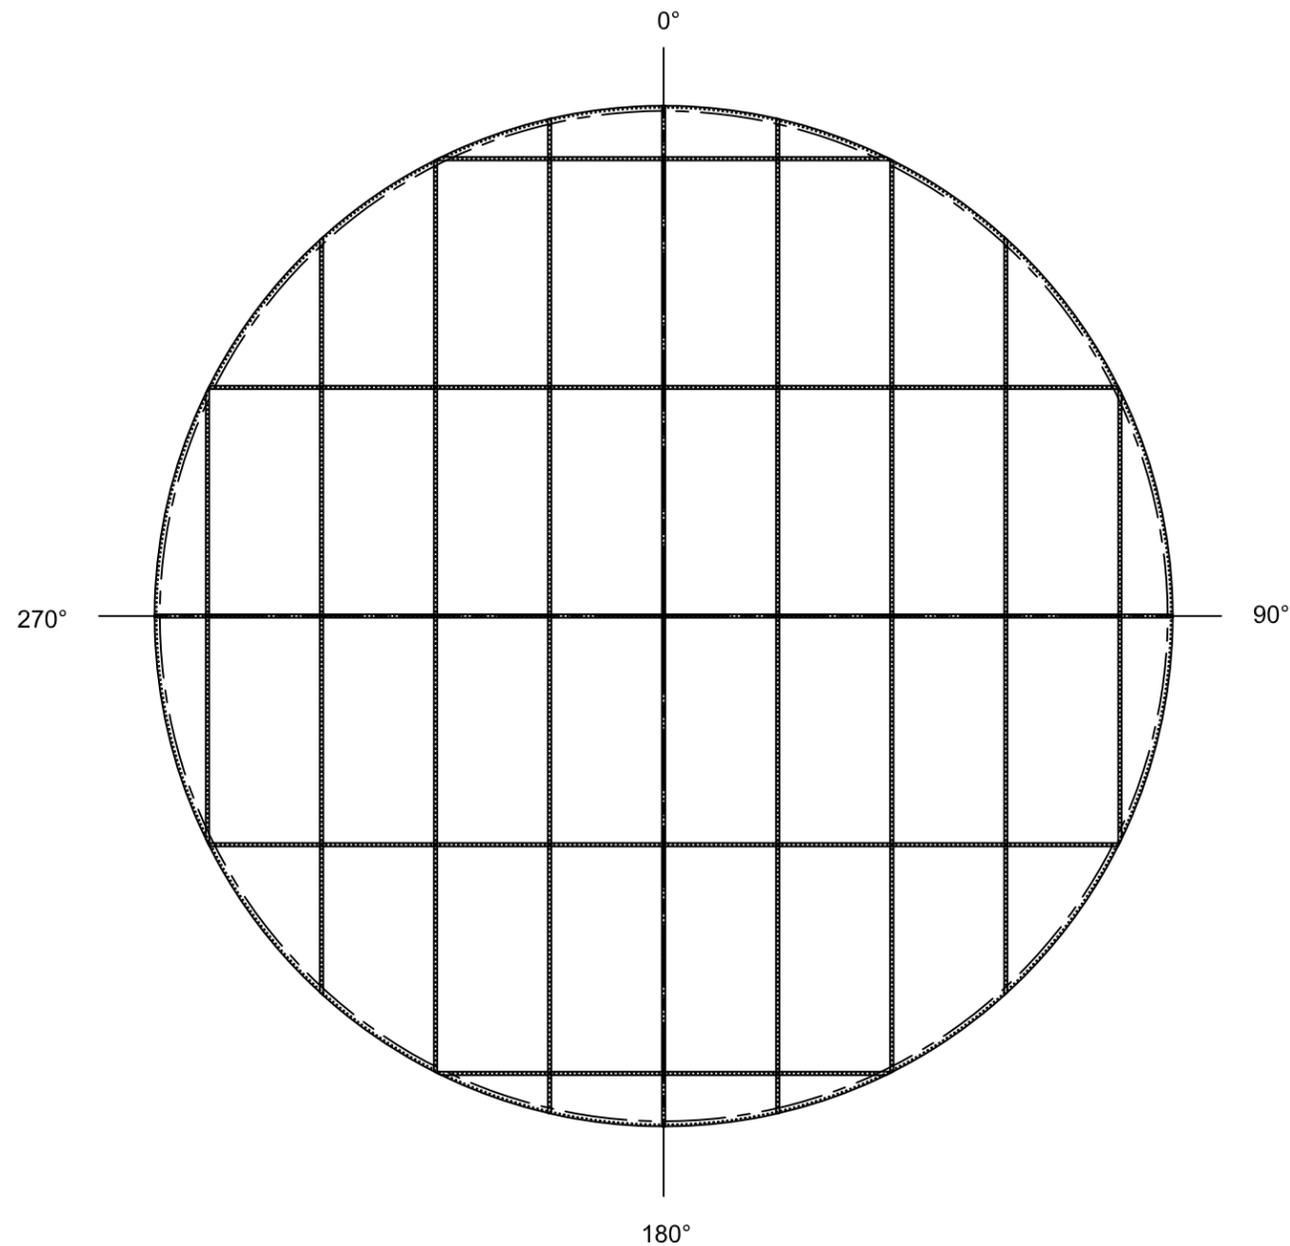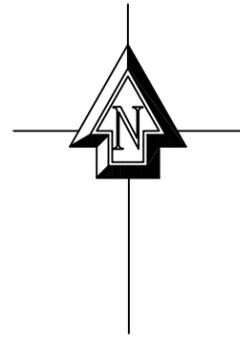

FLOOR LAYOUT

UNITED INDUSTRIES GROUP, INC.
 ■ NOT FOR CONSTRUCTION
 □ FOR CONSTRUCTION

14 SHEETS @ 116 PER RING

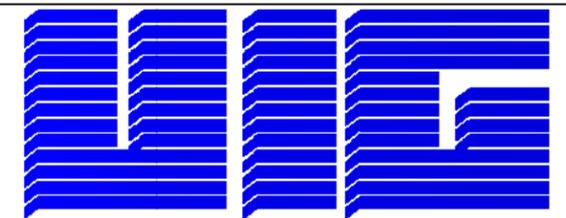

UNITED INDUSTRIES GROUP INC.

Tel. (949) 759-3200 Fax (949) 759-3425 info@unitedind.com

This drawing and the information contained herein is submitted confidentially and is the property of United Industries Group, Inc. It may not be duplicated, disclosed, or utilized without written consent from United Industries Group, Inc.

FLOOR LAYOUT
 43.08' x 19.77'
BOLTED STEEL STORAGE TANK


SALES ORDER NUMBER

PART NUMBER

NO:	DATE:	BY:	REVISION

DRAWN BY:		CAD PLOT SCALE: 48	DO NOT SCALE THIS DWG.
CHECKED BY:		S-03	REV. 1
APPROVED BY:			





EXTERIOR LADDER W/CAGE AND CLIMB PREVENTION W/ SAF-T-CLIMB

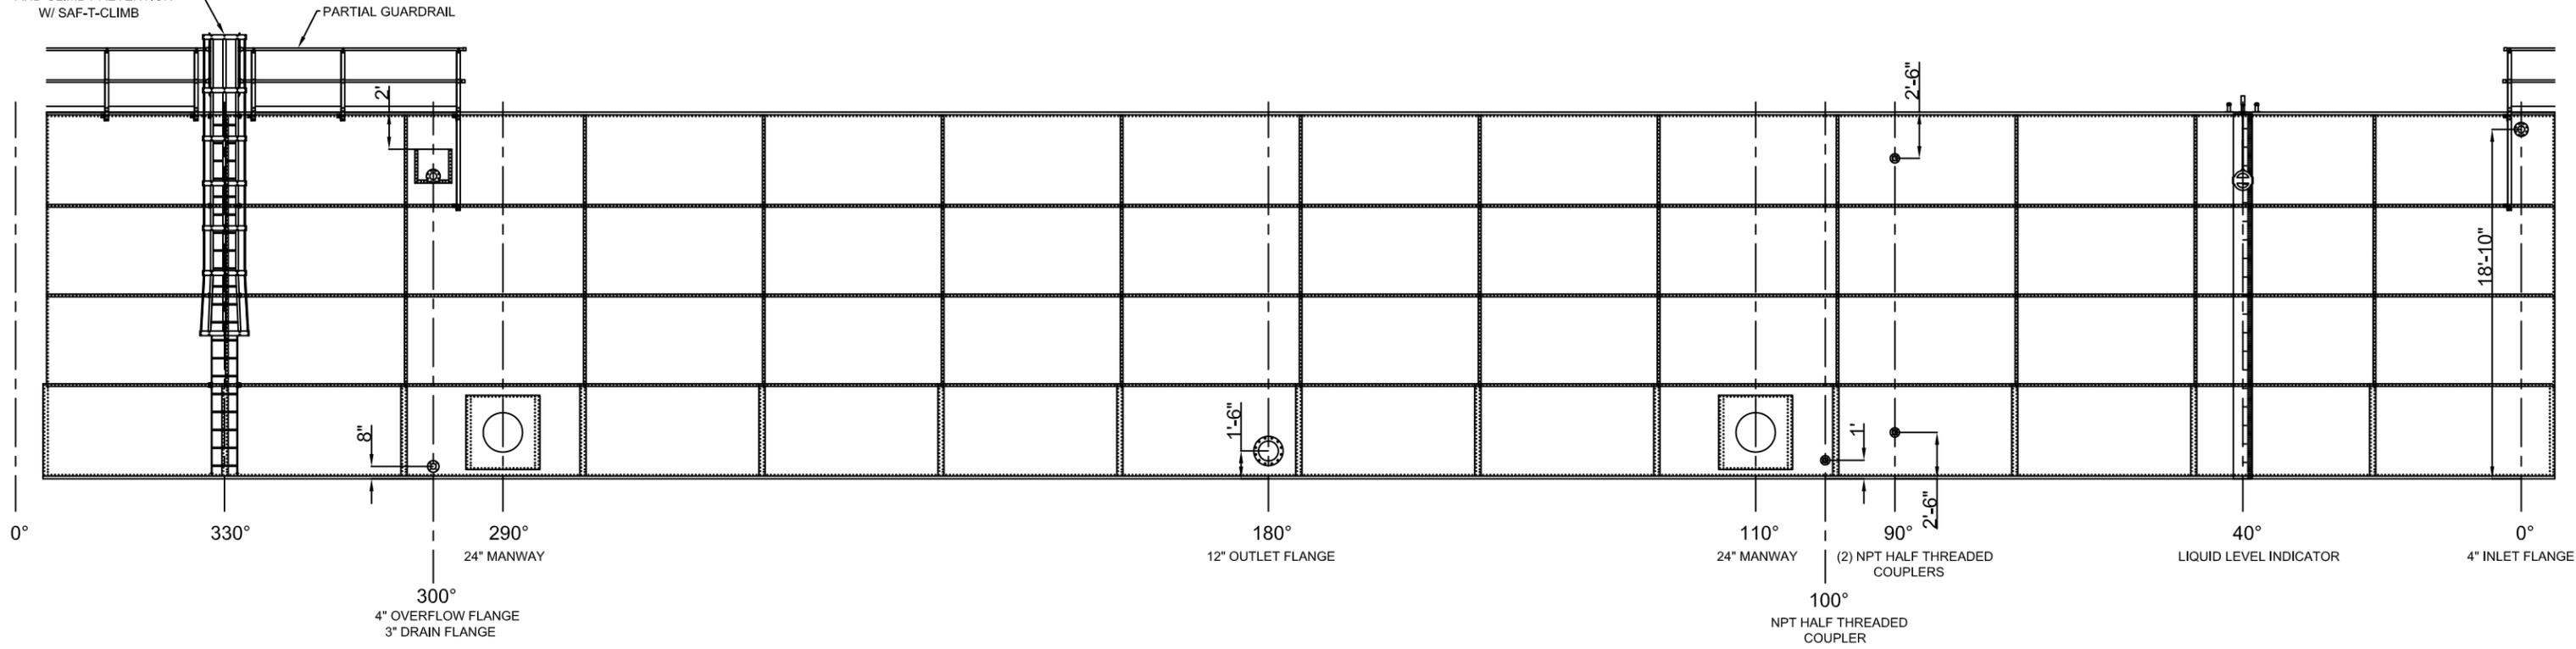

14 SHEETS @ 116 PER RING

FLAT LAYOUT

VIEW FROM OUTSIDE OF TANK

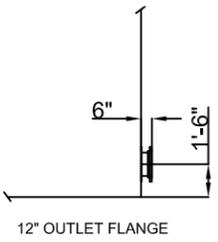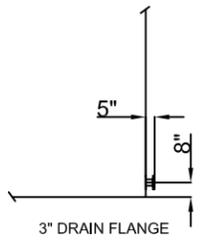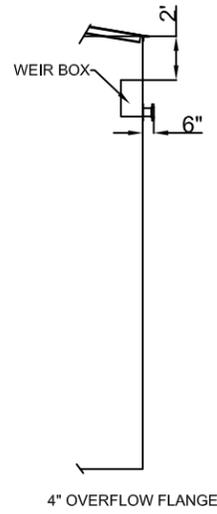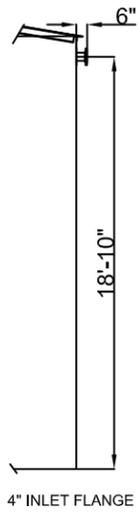

APPROVAL DRAWINGS

APPROVED

APPROVED AS NOTED

NOT APPROVED, REVISE AND RESUBMIT


SIGNATURE DATE

PLEASE MARK AND RETURN TO
United Industries Group

UNITED INDUSTRIES GROUP, INC.

NOT FOR CONSTRUCTION

FOR CONSTRUCTION

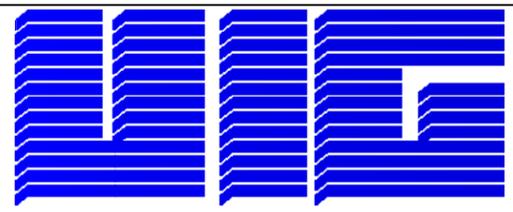

UNITED INDUSTRIES GROUP, INC.

Tel. (949) 759-3200 Fax (949) 759-3425 info@unitedind.com

This drawing and the information contained herein is submitted confidentially and is the property of United Industries Group, Inc. It may not be duplicated, disclosed, or utilized without written consent from United Industries Group, Inc.

FLAT LAYOUT
43.08' x 19.77'
BOLTED STEEL STORAGE TANK



SALES ORDER NUMBER

PART NUMBER


NO:	DATE:	BY:	REVISION

DRAWN BY:	CAD PLOT SCALE:	DO NOT SCALE THIS DWG.	REV.
	48		1

S-04

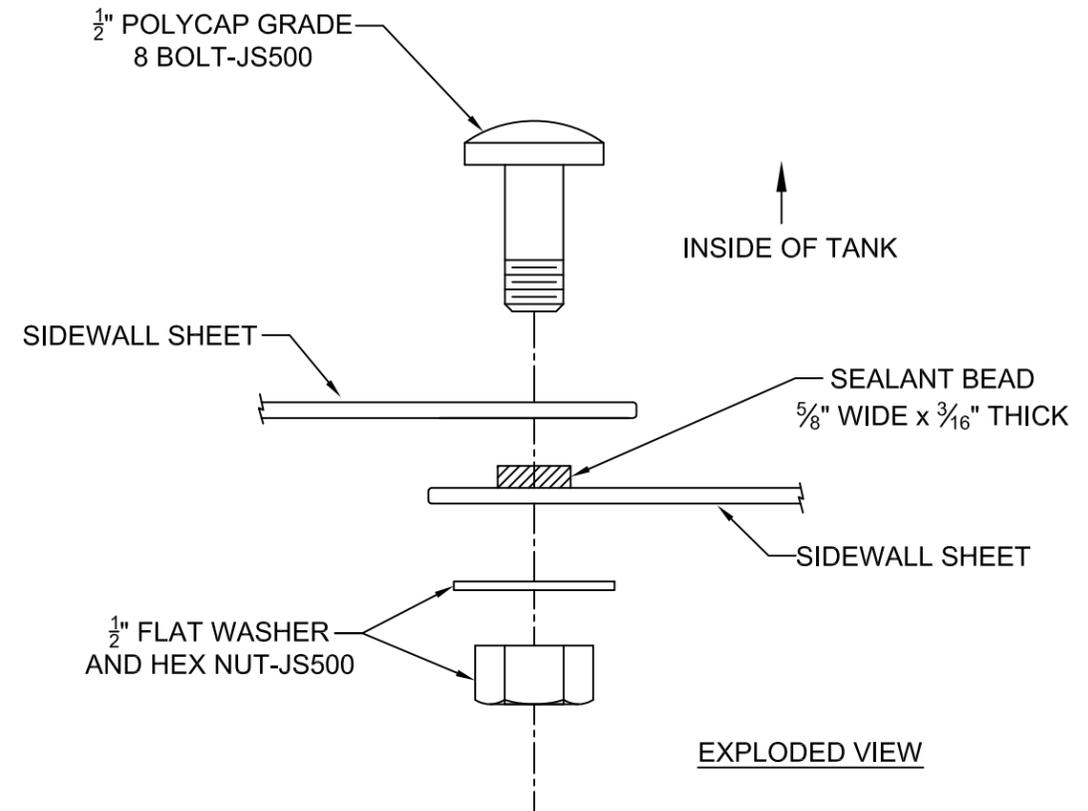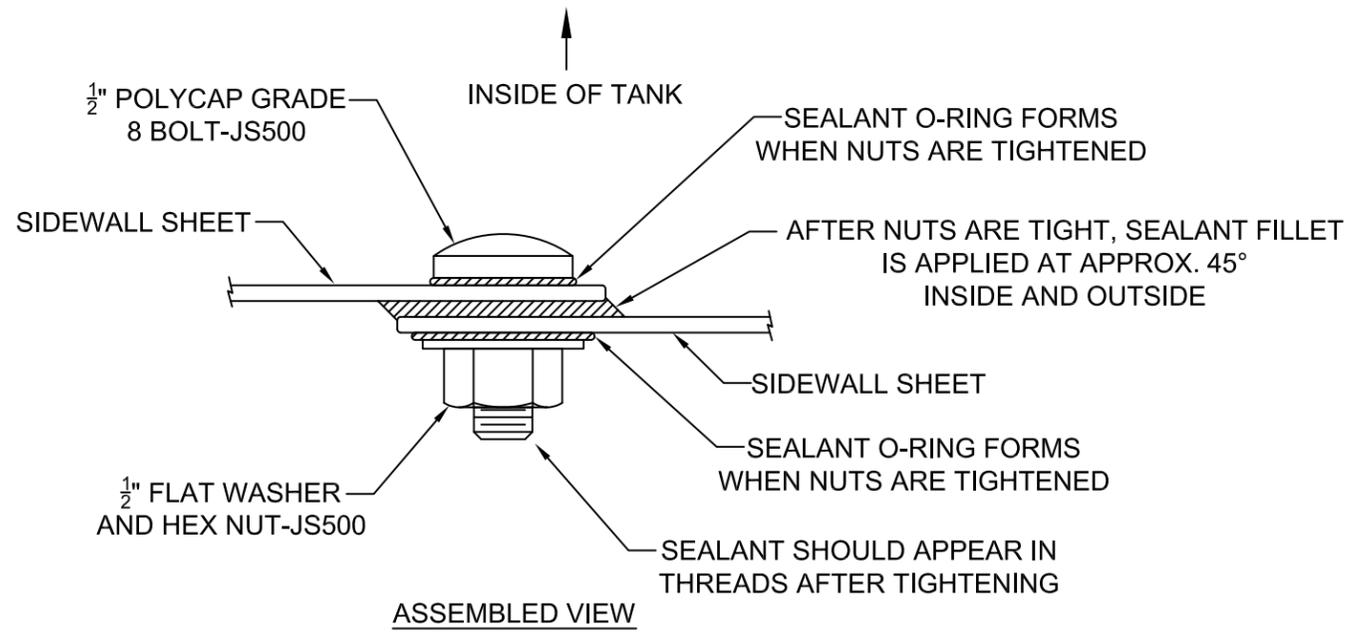

UNITED INDUSTRIES GROUP, INC.
 NOT FOR CONSTRUCTION
 FOR CONSTRUCTION

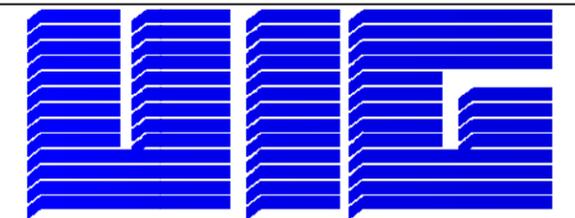

UNITED INDUSTRIES GROUP, INC.

Tel. (949) 759-3200 Fax (949) 759-3425 info@unitedind.com

This drawing and the information contained herein is submitted confidentially and is the property of United Industries Group, Inc. It may not be duplicated, disclosed, or utilized without written consent from United Industries Group, Inc.





STANDARD CONSTRUCTION DETAILS
 SIDEWALL ASSEMBLY
 BOLTED STEEL STORAGE TANK

SALES ORDER NUMBER

PART NUMBER


JOB LOCATION: TYPICAL ALL SITES

DRAWN BY:		CAD PLOT SCALE: 48	DO NOT SCALE THIS DWG.
CHECKED BY:		S-05	REV. 0
APPROVED BY:			

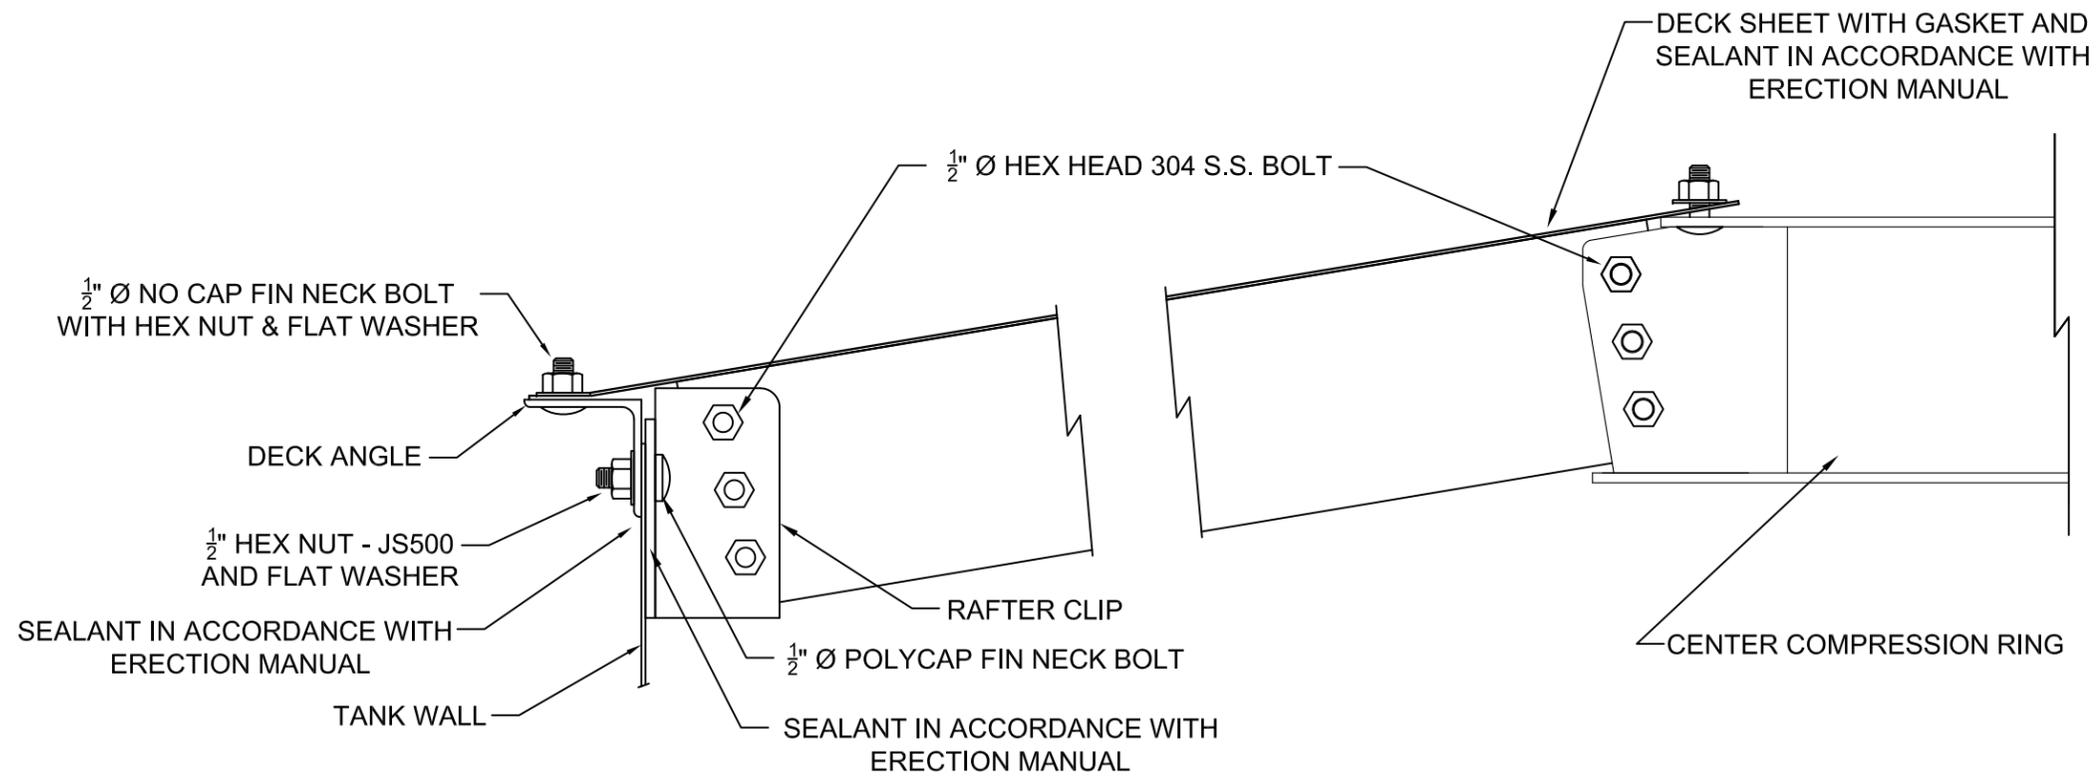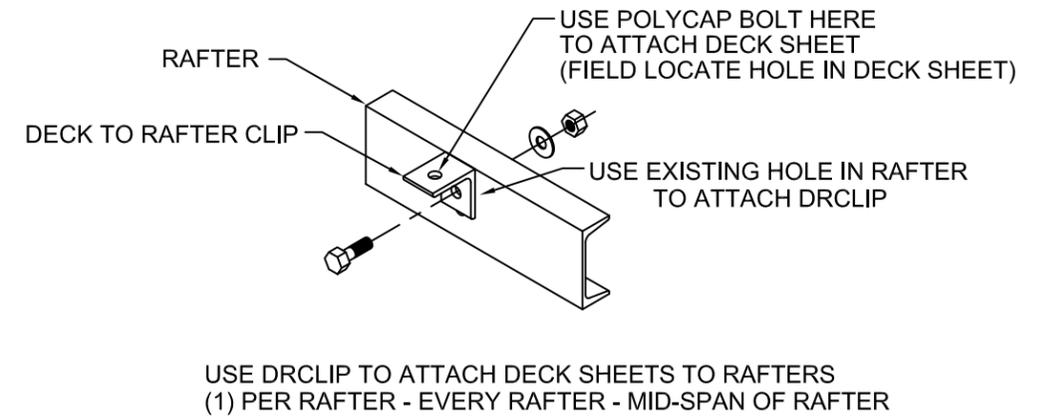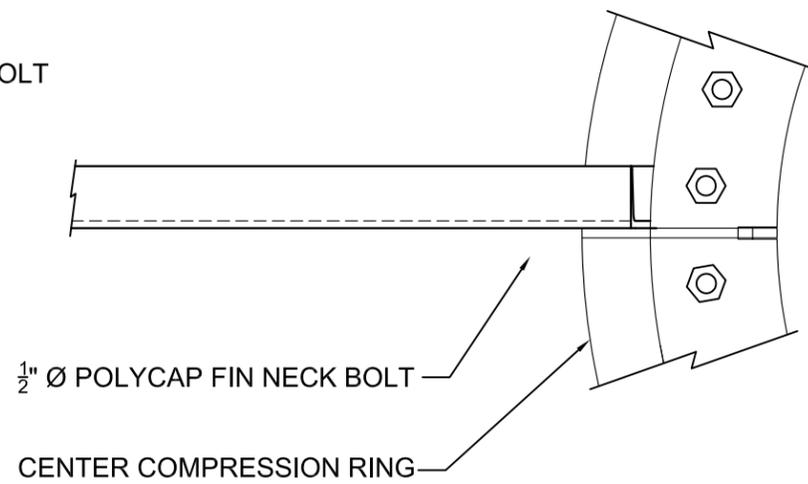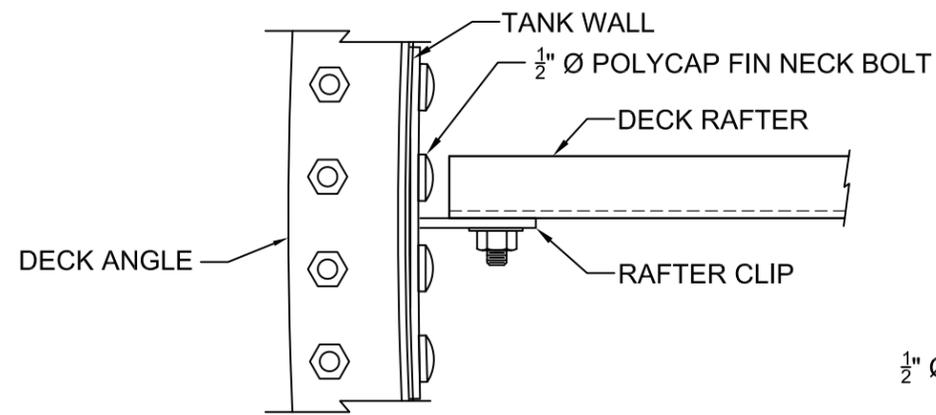

DECK STRUCTURE ASSEMBLY
RAFTER AND DECK SHEET TO SIDEWALL CONNECTION

UNITED INDUSTRIES GROUP, INC.
 NOT FOR CONSTRUCTION
 FOR CONSTRUCTION

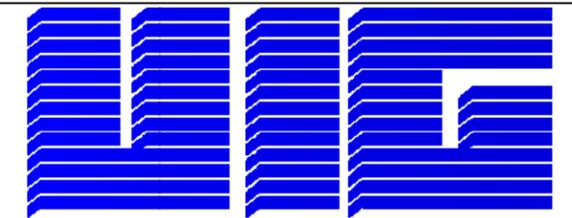

UNITED INDUSTRIES GROUP, INC.

Tel. (949) 759-3200 Fax (949) 759-3425 info@unitedind.com

This drawing and the information contained herein is submitted confidentially and is the property of United Industries Group, Inc. It may not be duplicated, disclosed, or utilized without written consent from United Industries Group, Inc.

STANDARD CONSTRUCTION DETAILS
 DECK STRUCTURE
 BOLTED STEEL STORAGE TANK

SALES ORDER NUMBER






PART NUMBER

JOB LOCATION: TYPICAL ALL SITES

DRAWN BY:		CAD PLOT SCALE: 48	DO NOT SCALE THIS DWG.
CHECKED BY:		S-06	REV. 0
APPROVED BY:			

■ NOT FOR CONSTRUCTION

□ FOR CONSTRUCTION

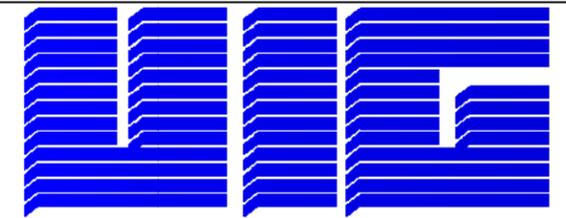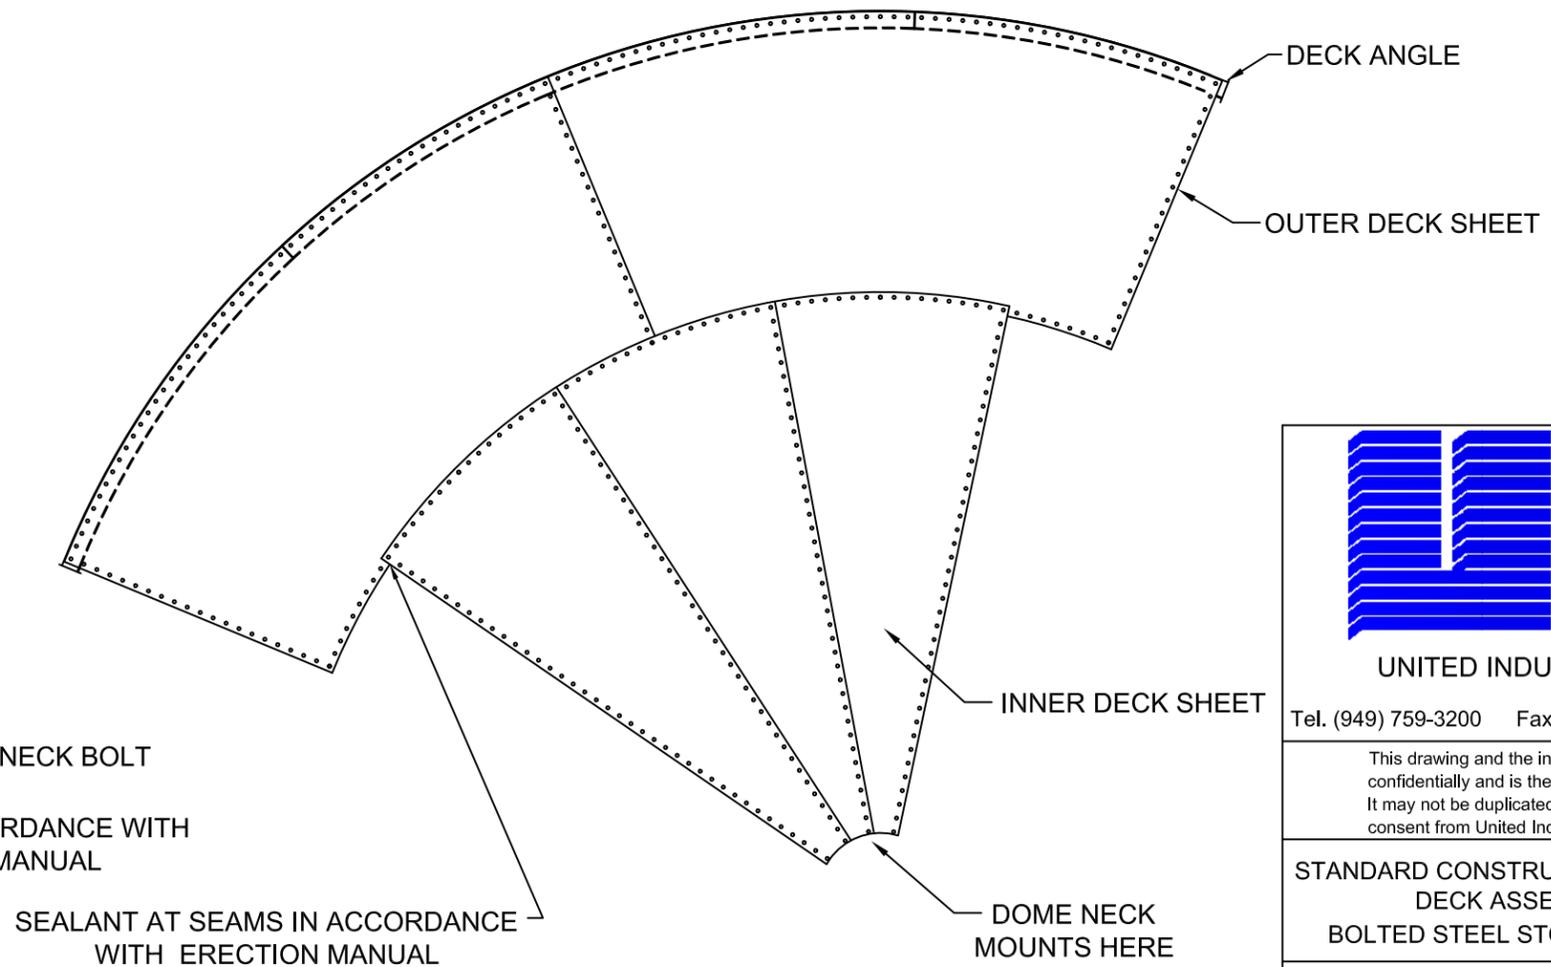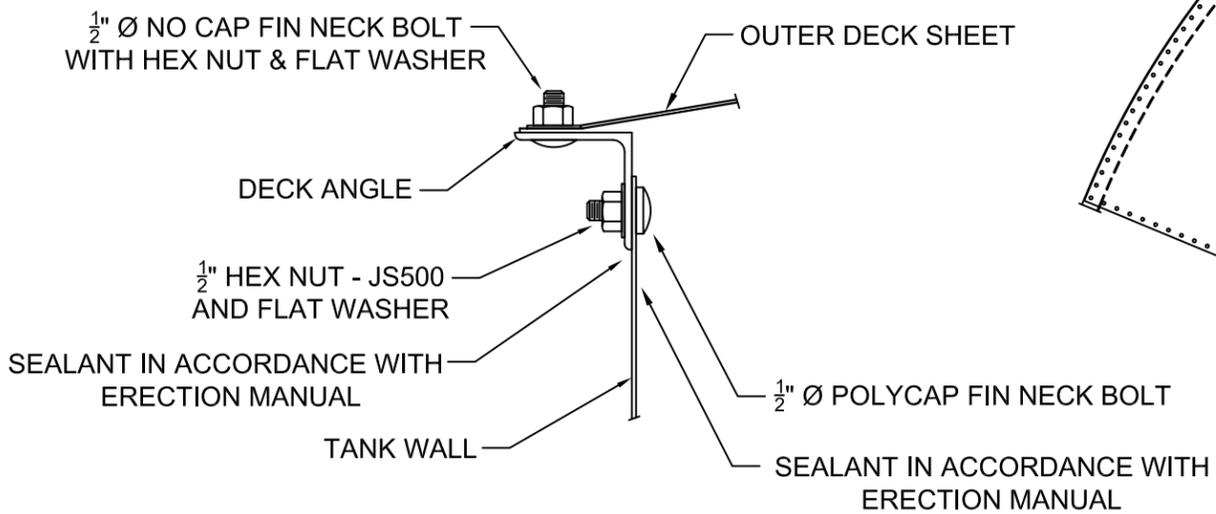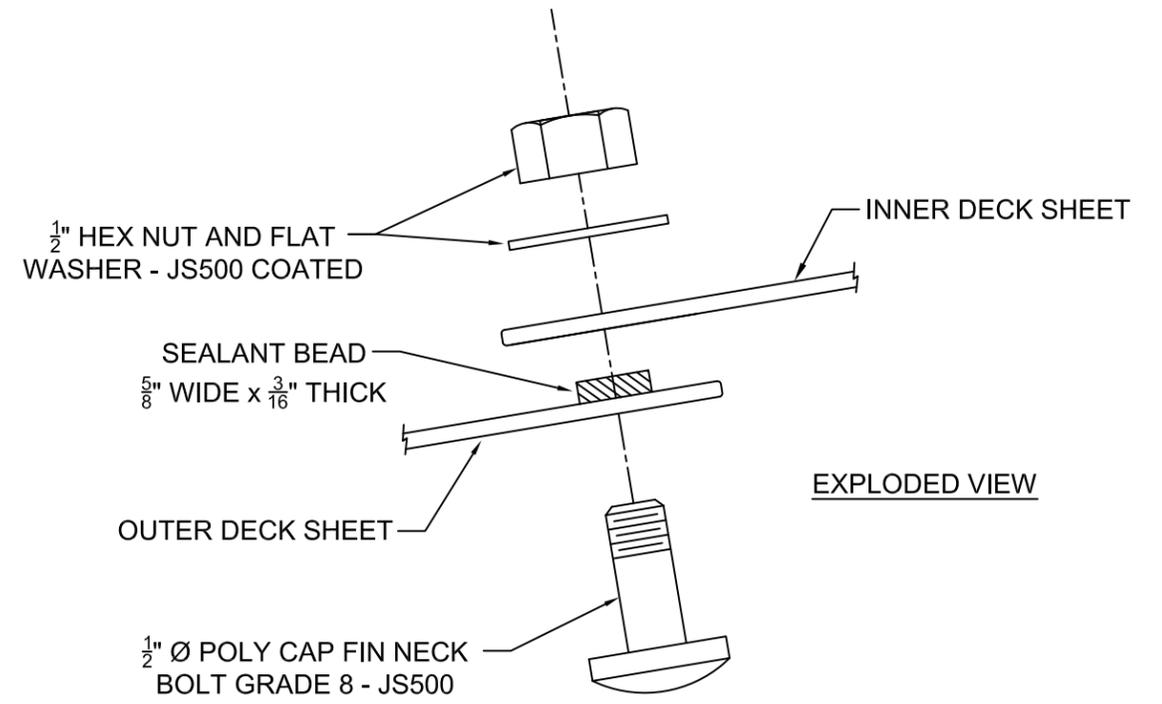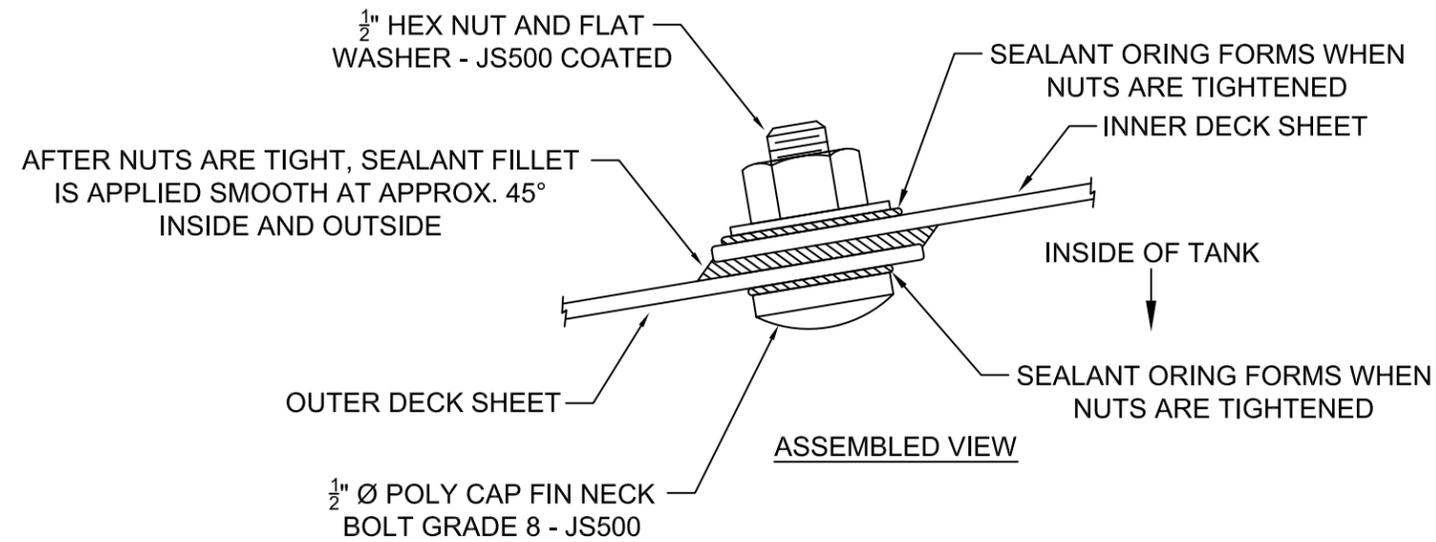

UNITED INDUSTRIES GROUP, INC.

Tel. (949) 759-3200 Fax (949) 759-3425 info@unitedind.com

This drawing and the information contained herein is submitted confidentially and is the property of United Industries Group, Inc. It may not be duplicated, disclosed, or utilized without written consent from United Industries Group, Inc.

STANDARD CONSTRUCTION DETAILS
DECK ASSEMBLY
BOLTED STEEL STORAGE TANK






SALES ORDER NUMBER

10

PART NUMBER

JOB LOCATION: TYPICAL ALL SITES


DRAWN BY:		CAD PLOT SCALE: 48	DO NOT SCALE THIS DWG.
CHECKED BY:		S-07	REV.
APPROVED BY:			0

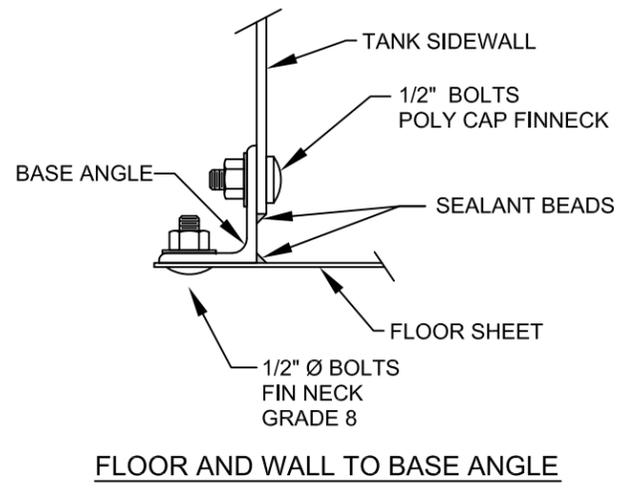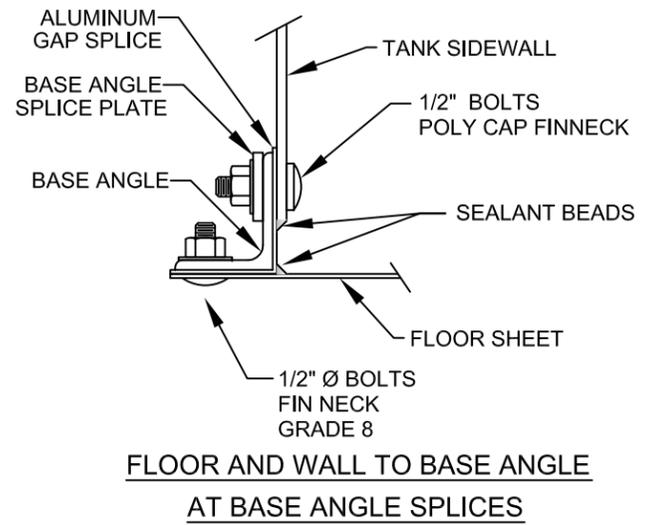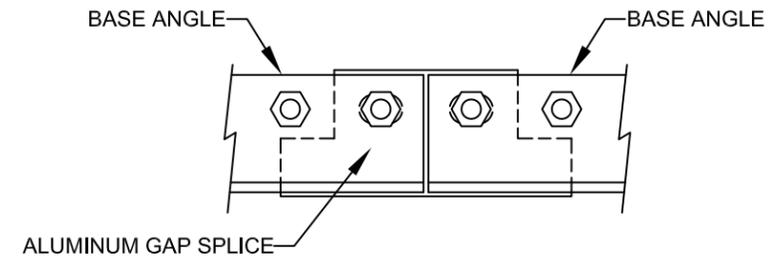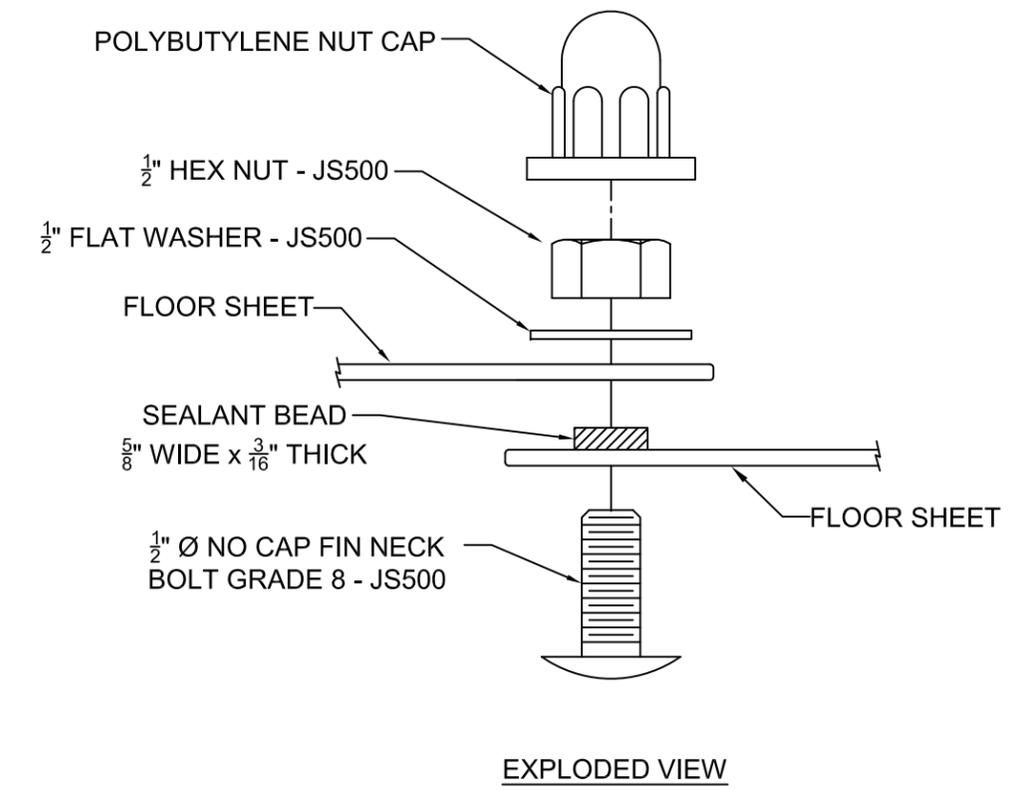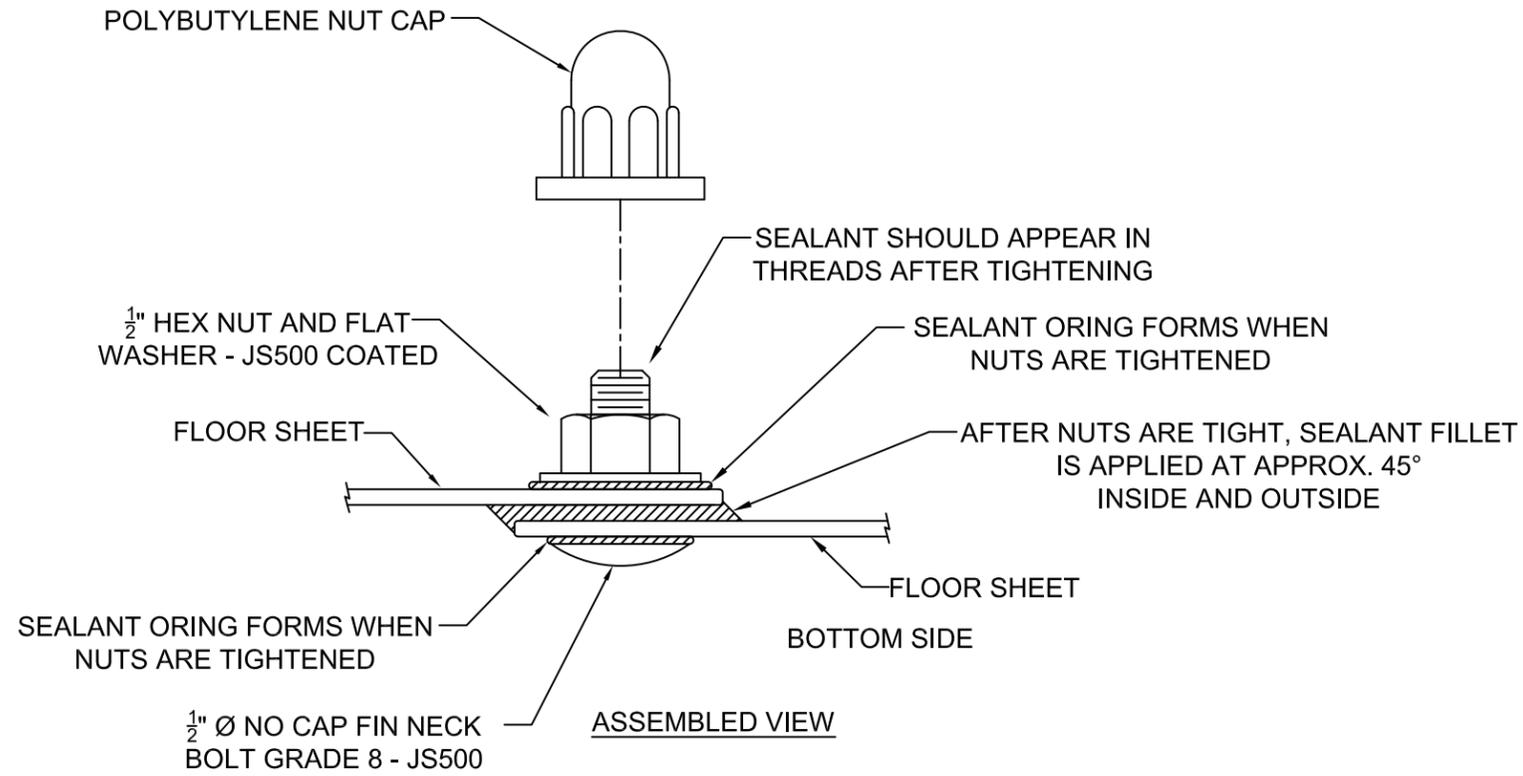

UNITED INDUSTRIES GROUP, INC.

■ NOT FOR CONSTRUCTION

□ FOR CONSTRUCTION

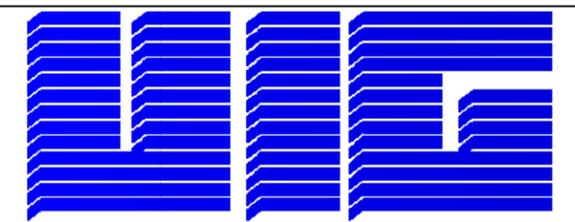


UNITED INDUSTRIES GROUP, INC.

Tel. (949) 759-3200 Fax (949) 759-3425 info@unitedind.com


This drawing and the information contained herein is submitted confidentially and is the property of United Industries Group, Inc. It may not be duplicated, disclosed, or utilized without written consent from United Industries Group, Inc.

STANDARD CONSTRUCTION DETAILS FLOOR ASSEMBLY	SALES ORDER NUMBER	10
	PART NUMBER	
BOLTED STEEL STORAGE TANK		


JOB LOCATION: TYPICAL ALL SITES		
DRAWN BY:	CAD PLOT SCALE: 48	DO NOT SCALE THIS DWG.
CHECKED BY:	S-08	REV. 0
APPROVED BY:		

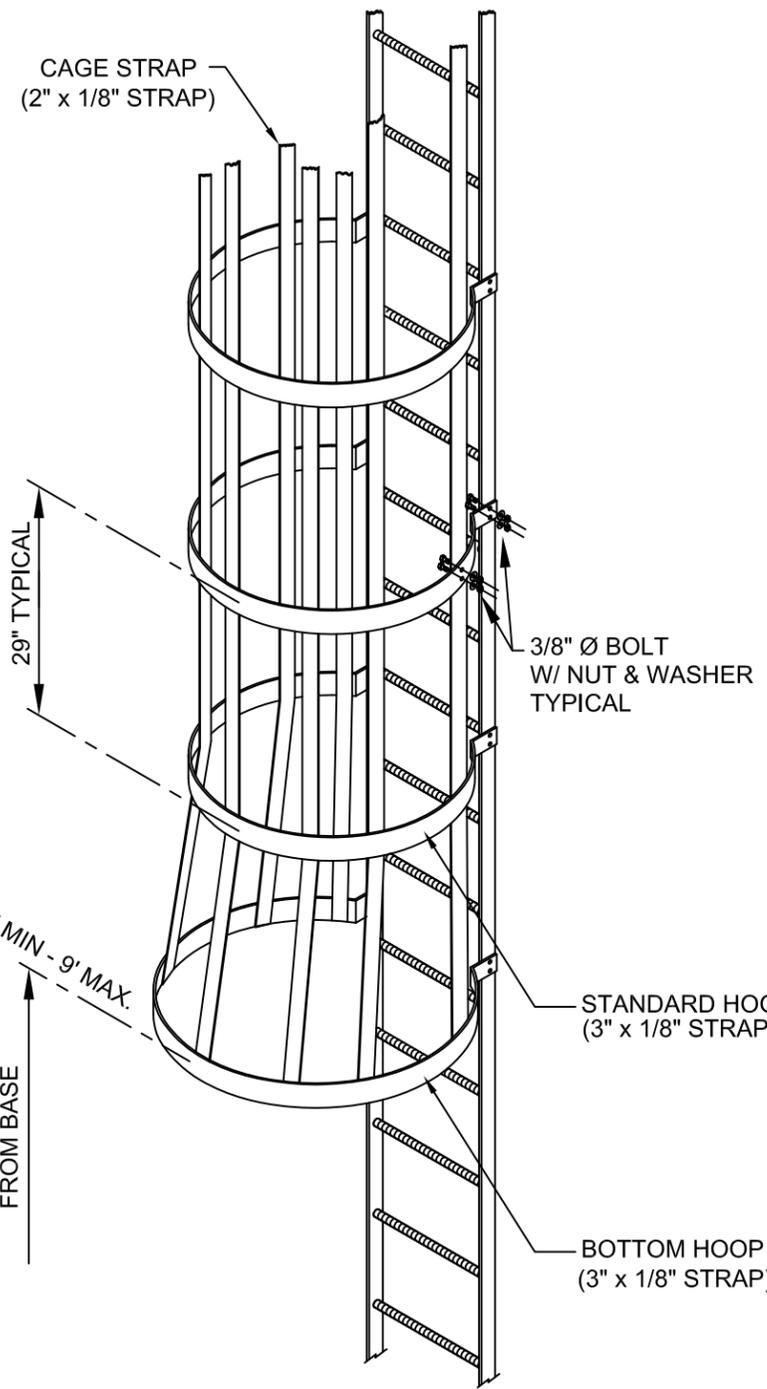

LADDER AND CAGE

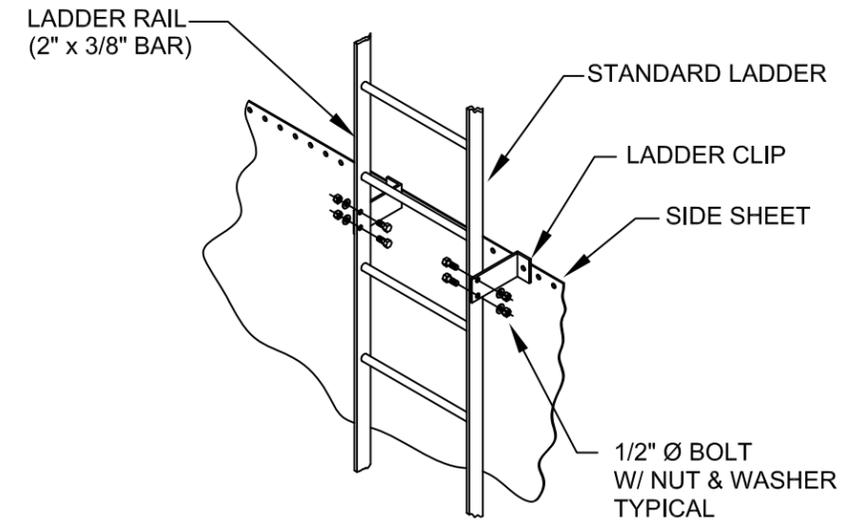


TYPICAL LADDER AND CLIP

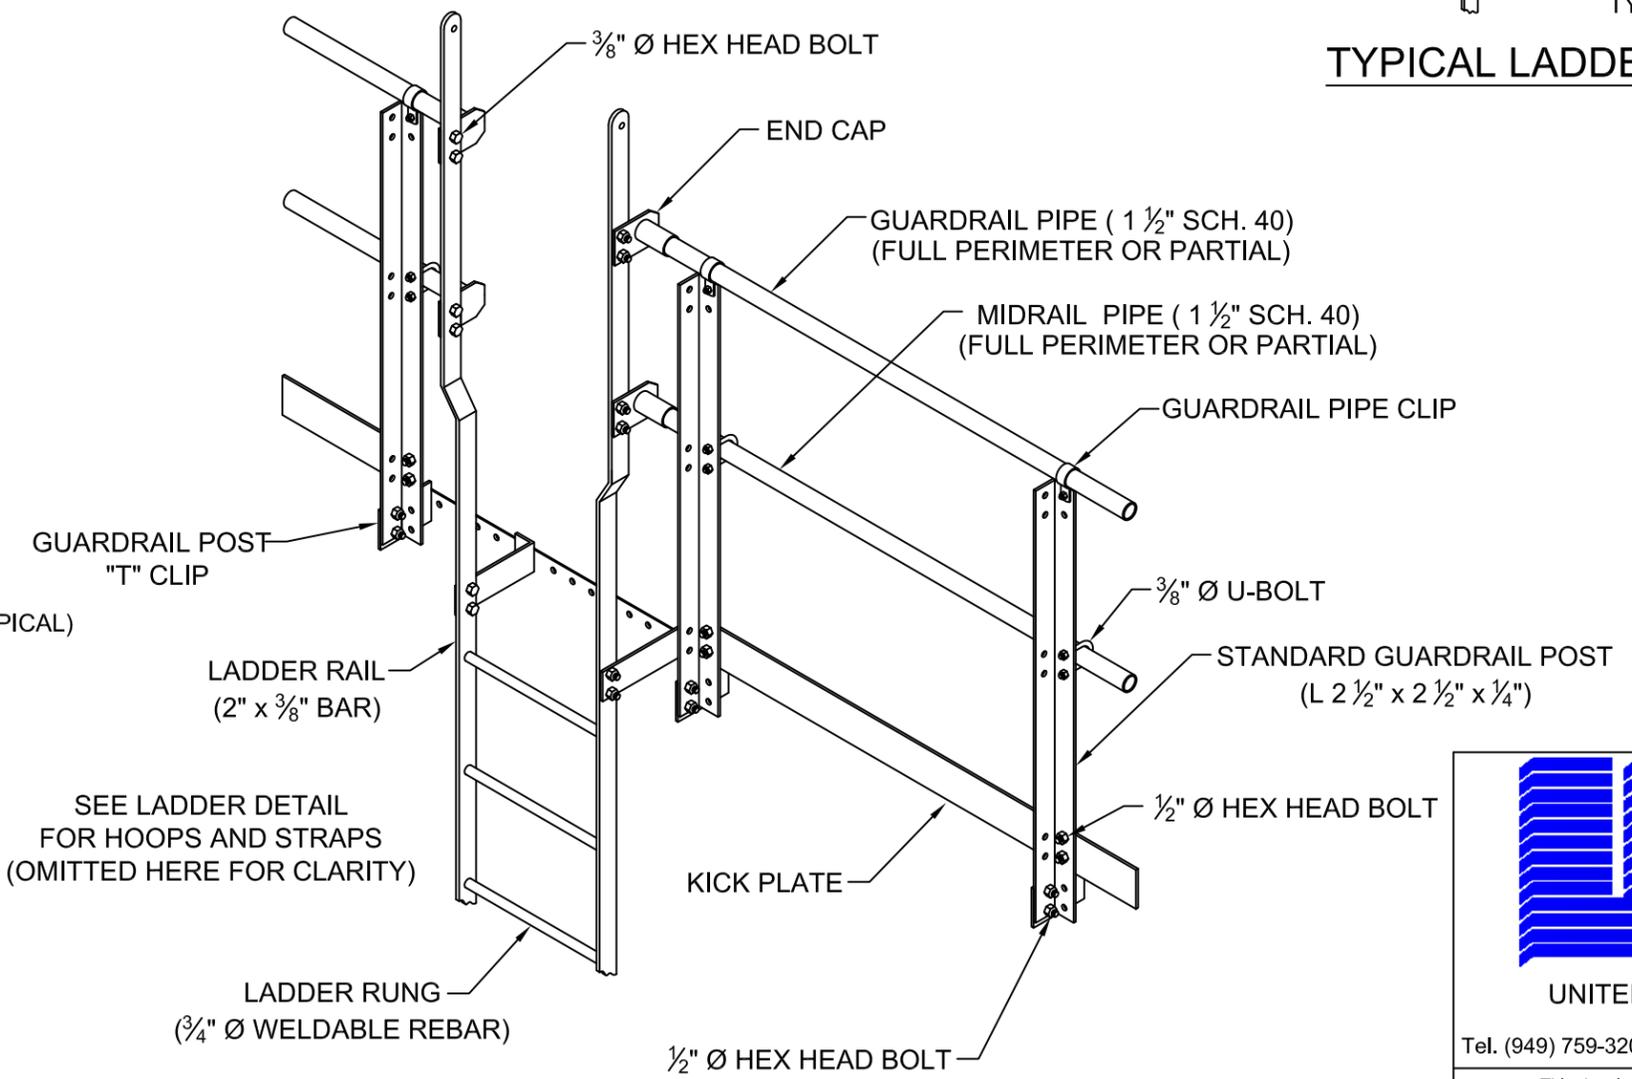

GUARDRAIL ATTACHMENT

NOTES:
THIS IS A TYPICAL DETAIL
COMPLIES WITH OSHA STANDARDS

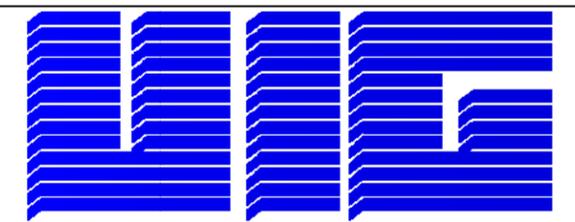

UNITED INDUSTRIES GROUP INC.

Tel. (949) 759-3200 Fax (949) 759-3425 info@unitedind.com

This drawing and the information contained herein is submitted confidentially and is the property of United Industries Group, Inc. It may not be duplicated, disclosed, or utilized without written consent from United Industries Group, Inc.

UNITED INDUSTRIES GROUP, INC.
 NOT FOR CONSTRUCTION
 FOR CONSTRUCTION

TYPICAL GUARDRAIL ASSEMBLY		SALES ORDER NUMBER
		PART NUMBER
REF. CUST. DWG.	TYPICAL ALL SITES	
DRAWN BY:	CAD PLOT SCALE: 48	DO NOT SCALE THIS DWG.
CHECKED BY:	REV. 0	
APPROVED BY:	S-09	